

GERİ DÖNÜŞÜM HARİTSASI


İLİ	İZMİR
İLÇESİ	ÇEŞME
MAH/KÖY	DALYAN
PAFTA NO	20 H - IV
ADA	7082 CİVARI
PARSEL	831 CİVARI

ITRF 96 PAFTASI:L16-B-11-C-3-B
ITRF 96 PAFTASI:L16-B-11-C-3-C



T.C.
İZMİR BÜYÜKŞEHİR BELEDİYESİ
İMAR UYGULAMA 2. ŞB. MD.

İsmail SARIBİYYİK DİNC
Harita Mühendisi

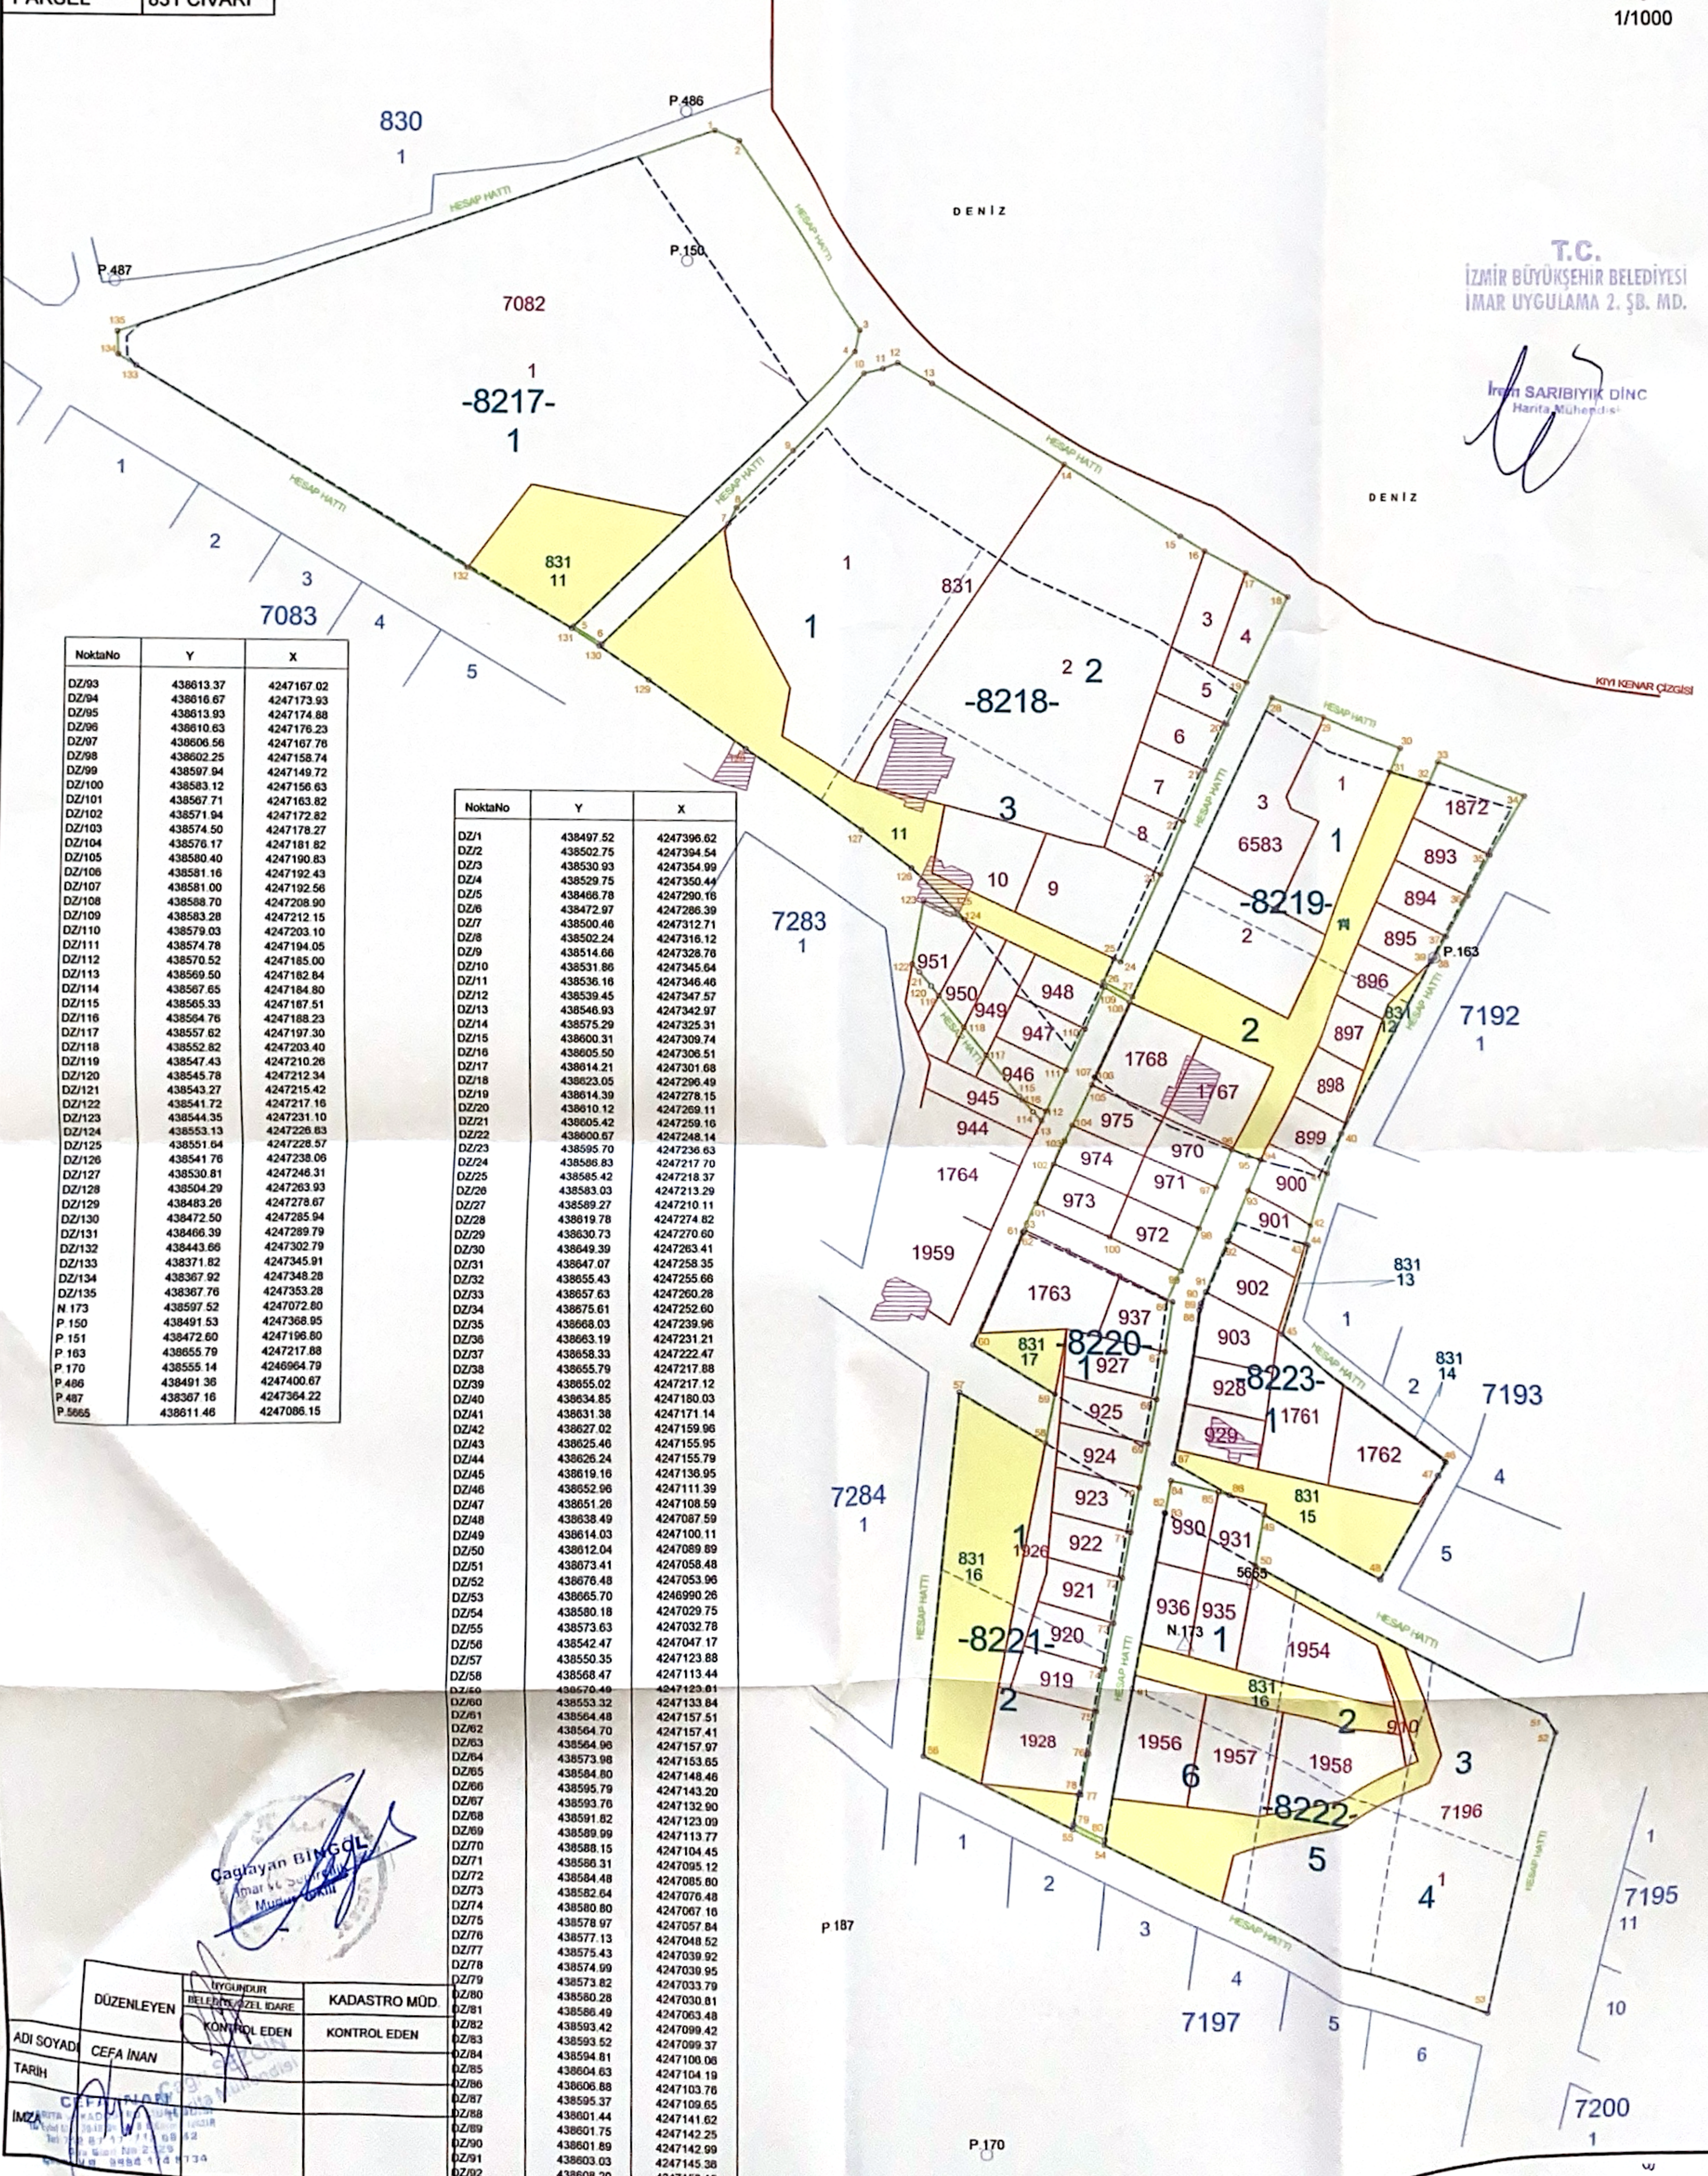

NoktaNo	Y	X
DZ/93	438613.37	4247167.02
DZ/94	438616.67	4247173.93
DZ/95	438613.93	4247174.88
DZ/96	438610.63	4247176.23
DZ/97	438606.56	4247167.76
DZ/98	438602.25	4247158.74
DZ/99	438597.94	4247149.72
DZ/100	438593.12	4247156.63
DZ/101	438587.71	4247163.82
DZ/102	438571.94	4247172.82
DZ/103	438574.50	4247178.27
DZ/104	438576.17	4247181.82
DZ/105	438580.40	4247190.83
DZ/106	438581.16	4247192.43
DZ/107	438581.00	4247192.56
DZ/108	438588.70	4247208.90
DZ/109	438583.28	4247212.15
DZ/110	438579.03	4247203.10
DZ/111	438574.78	4247194.05
DZ/112	438570.52	4247185.00
DZ/113	438569.50	4247182.84
DZ/114	438567.65	4247184.80
DZ/115	438565.33	4247187.51
DZ/116	438564.76	4247188.23
DZ/117	438557.62	4247197.30
DZ/118	438552.62	4247203.40
DZ/119	438547.43	4247210.26
DZ/120	438545.78	4247212.34
DZ/121	438543.27	4247215.42
DZ/122	438541.72	4247217.16
DZ/123	438544.35	4247231.10
DZ/124	438553.13	4247228.63
DZ/125	438551.04	4247228.57
DZ/126	438541.76	4247238.06
DZ/127	438530.81	4247248.31
DZ/128	438504.29	4247263.93
DZ/129	438483.26	4247278.67
DZ/130	438472.50	4247285.94
DZ/131	438466.39	4247289.79
DZ/132	438443.66	4247302.79
DZ/133	438371.82	4247345.91
DZ/134	438367.92	4247348.28
DZ/135	438367.76	4247353.28
N 173	438597.52	4247072.80
P 150	438491.53	4247368.95
P 151	438472.60	4247196.80
P 163	438655.79	4247217.88
P 170	438555.14	4246964.79
P 486	438491.36	4247400.67
P 487	438367.16	4247364.22
P 5665	438611.46	4247086.15

NoktaNo	Y	X
DZ/1	438497.52	4247396.62
DZ/2	438502.75	4247394.54
DZ/3	438530.93	4247354.99
DZ/4	438529.75	4247350.44
DZ/5	438468.78	4247290.16
DZ/6	438472.97	4247286.39
DZ/7	438500.46	4247312.71
DZ/8	438502.24	4247316.12
DZ/9	438514.66	4247328.76
DZ/10	438531.86	4247345.64
DZ/11	438536.16	4247346.46
DZ/12	438539.45	4247347.57
DZ/13	438546.93	4247342.97
DZ/14	438575.29	4247325.31
DZ/15	438600.31	4247309.74
DZ/16	438605.50	4247306.51
DZ/17	438614.21	4247301.68
DZ/18	438623.05	4247296.49
DZ/19	438614.39	4247278.15
DZ/20	438610.12	4247269.11
DZ/21	438605.42	4247259.16
DZ/22	438600.67	4247248.14
DZ/23	438595.70	4247236.63
DZ/24	438586.83	4247217.70
DZ/25	438585.42	4247218.37
DZ/26	438583.03	4247213.29
DZ/27	438589.27	4247210.11
DZ/28	438619.78	4247274.82
DZ/29	438630.73	4247270.60
DZ/30	438649.39	4247263.41
DZ/31	438647.07	4247258.35
DZ/32	438655.43	4247255.68
DZ/33	438657.63	4247260.28
DZ/34	438675.61	4247252.60
DZ/35	438668.03	4247239.96
DZ/36	438663.19	4247231.21
DZ/37	438658.33	4247222.47
DZ/38	438655.79	4247217.88
DZ/39	438655.02	4247217.12
DZ/40	438634.85	4247180.03
DZ/41	438631.38	4247171.14
DZ/42	438627.02	4247159.96
DZ/43	438625.46	4247155.95
DZ/44	438626.24	4247155.79
DZ/45	438619.16	4247136.95
DZ/46	438652.96	4247111.39
DZ/47	438651.26	4247108.59
DZ/48	438638.49	4247087.59
DZ/49	438614.03	4247100.11
DZ/50	438612.04	4247089.89
DZ/51	438673.41	4247058.48
DZ/52	438676.48	4247053.96
DZ/53	438665.70	4246990.26
DZ/54	438580.18	4247029.75
DZ/55	438573.63	4247032.78
DZ/56	438542.47	4247047.17
DZ/57	438550.35	4247123.88
DZ/58	438568.47	4247113.44
DZ/59	438570.46	4247129.61
DZ/60	438553.32	4247133.84
DZ/61	438564.48	4247157.51
DZ/62	438564.70	4247157.41
DZ/63	438564.96	4247157.97
DZ/64	438573.98	4247153.65
DZ/65	438584.80	4247148.46
DZ/66	438595.79	4247143.20
DZ/67	438593.76	4247132.90
DZ/68	438591.82	4247123.09
DZ/69	438589.99	4247113.77
DZ/70	438588.15	4247104.45
DZ/71	438580.31	4247095.12
DZ/72	438584.48	4247085.80
DZ/73	438582.64	4247076.48
DZ/74	438580.80	4247067.16
DZ/75	438578.97	4247057.84
DZ/76	438577.13	4247048.52
DZ/77	438575.43	4247039.92
DZ/78	438574.99	4247039.95
DZ/79	438573.82	4247033.79
DZ/80	438560.28	4247030.81
DZ/81	438566.49	4247063.48
DZ/82	438593.42	4247099.42
DZ/83	438593.52	4247099.37
DZ/84	438594.81	4247100.06
DZ/85	438604.63	4247104.19
DZ/86	438606.88	4247103.76
DZ/87	438595.37	4247109.65
DZ/88	438601.44	4247141.62
DZ/89	438601.75	4247142.25
DZ/90	438601.89	4247142.99
DZ/91	438603.03	4247145.38
DZ/92	438608.20	4247150.19

Çağlayan BİNGÖL
İmar ve Şehircilik
Mühür

DÜZENLEYEN	YAYINDIR	KADASTRO MÜD.
ADİ SOYADI	CEFA İNAN	KONTROL EDEN
TARİH		KONTROL EDEN
İMZA		